



CASE	PAVED AREA SQ. YARDS	C. B. G. LINEAL FEET
I	272	192
II	272	192
III	274	201

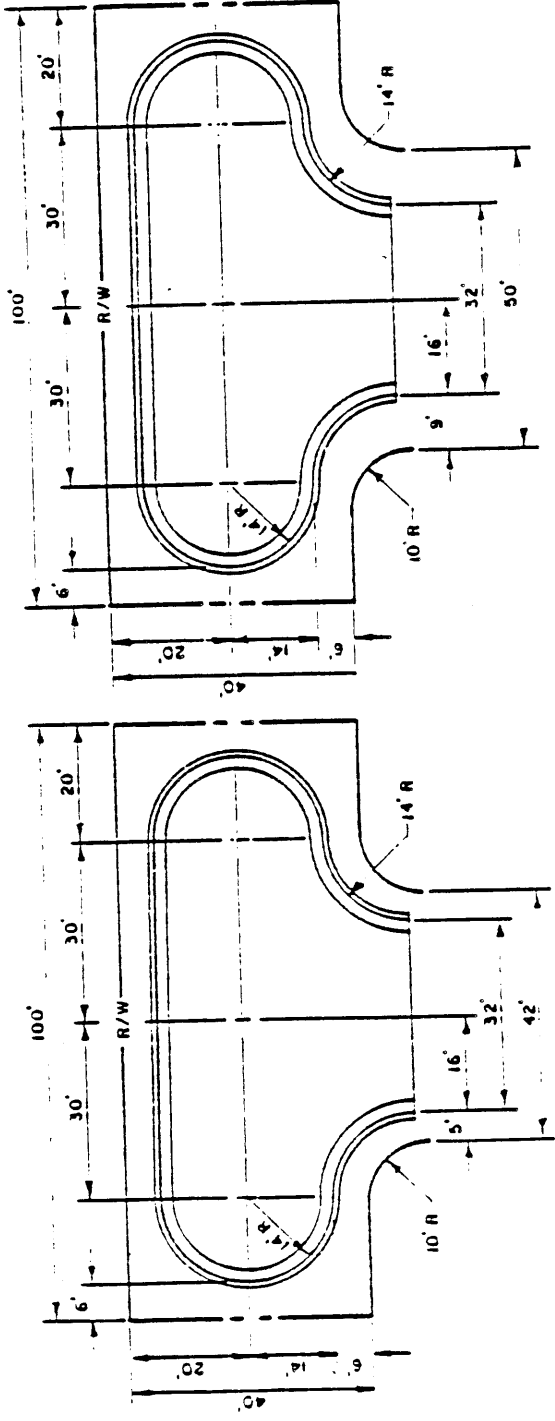

CASE II

CASE I

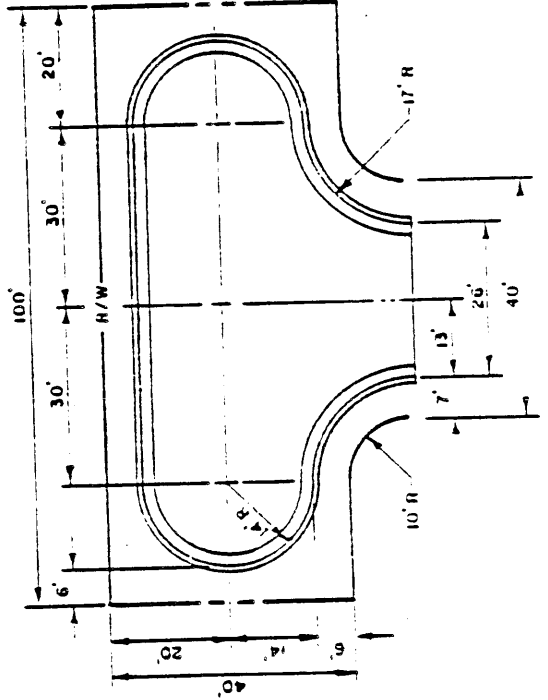

CASE III

REVISIONS	NM APWA TRAFFIC HAMMER HEAD CUL-DE-SACS DWG. 2512	AUG 1986