


GENERAL NOTES:

1. PRIOR TO BACKFILLING, INV. ELEV. AND LOCATION WILL BE MEASURED. THIS INFORMATION WILL BE RECORDED ON AS-BUILT DWGS.

CONSTRUCTION NOTES:

- A. EXISTING GROUND.
- B. NEW PAVING.
- C. SEWER LINE.
- D. PLUG.
- E. ELECTRONIC MARKER DISK, COLOR-CODED GREEN.

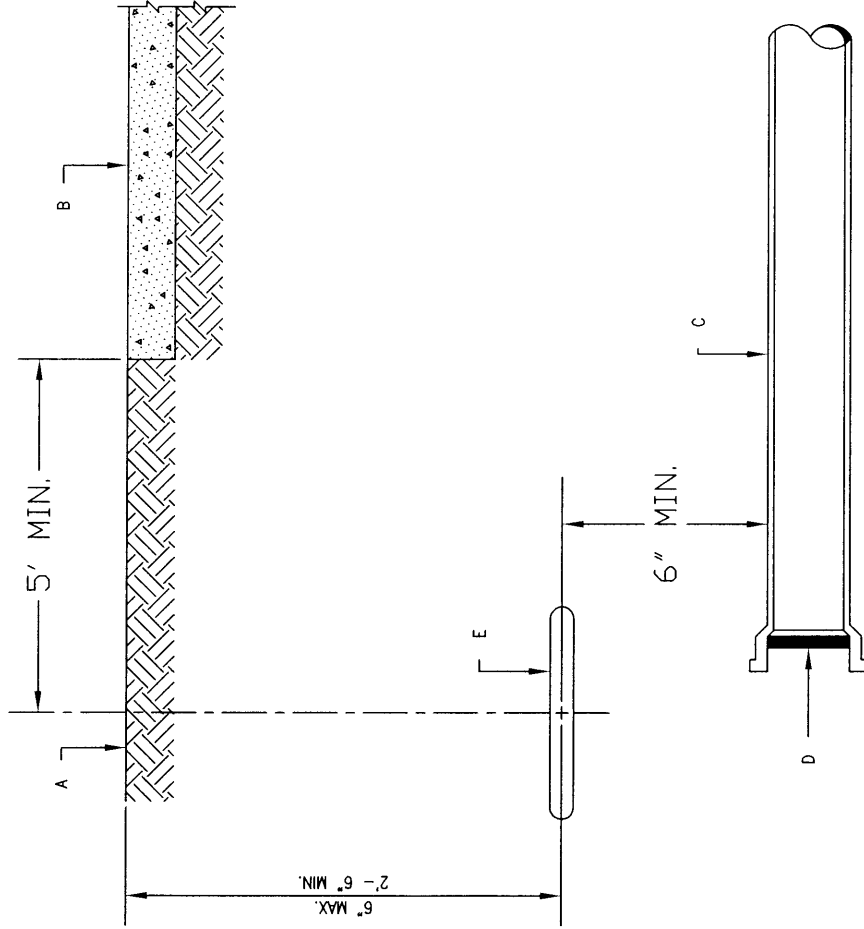

ELEVATION

REVISIONS

NM APWA

SEWER
SEWER LINE
DEAD-END MARKER

DWG. 2145

FEB. 2006